


Date ED DOOLEY
Project 26 HALL RD
Reference CANTERBURY
LOADING DOCK ADDITION

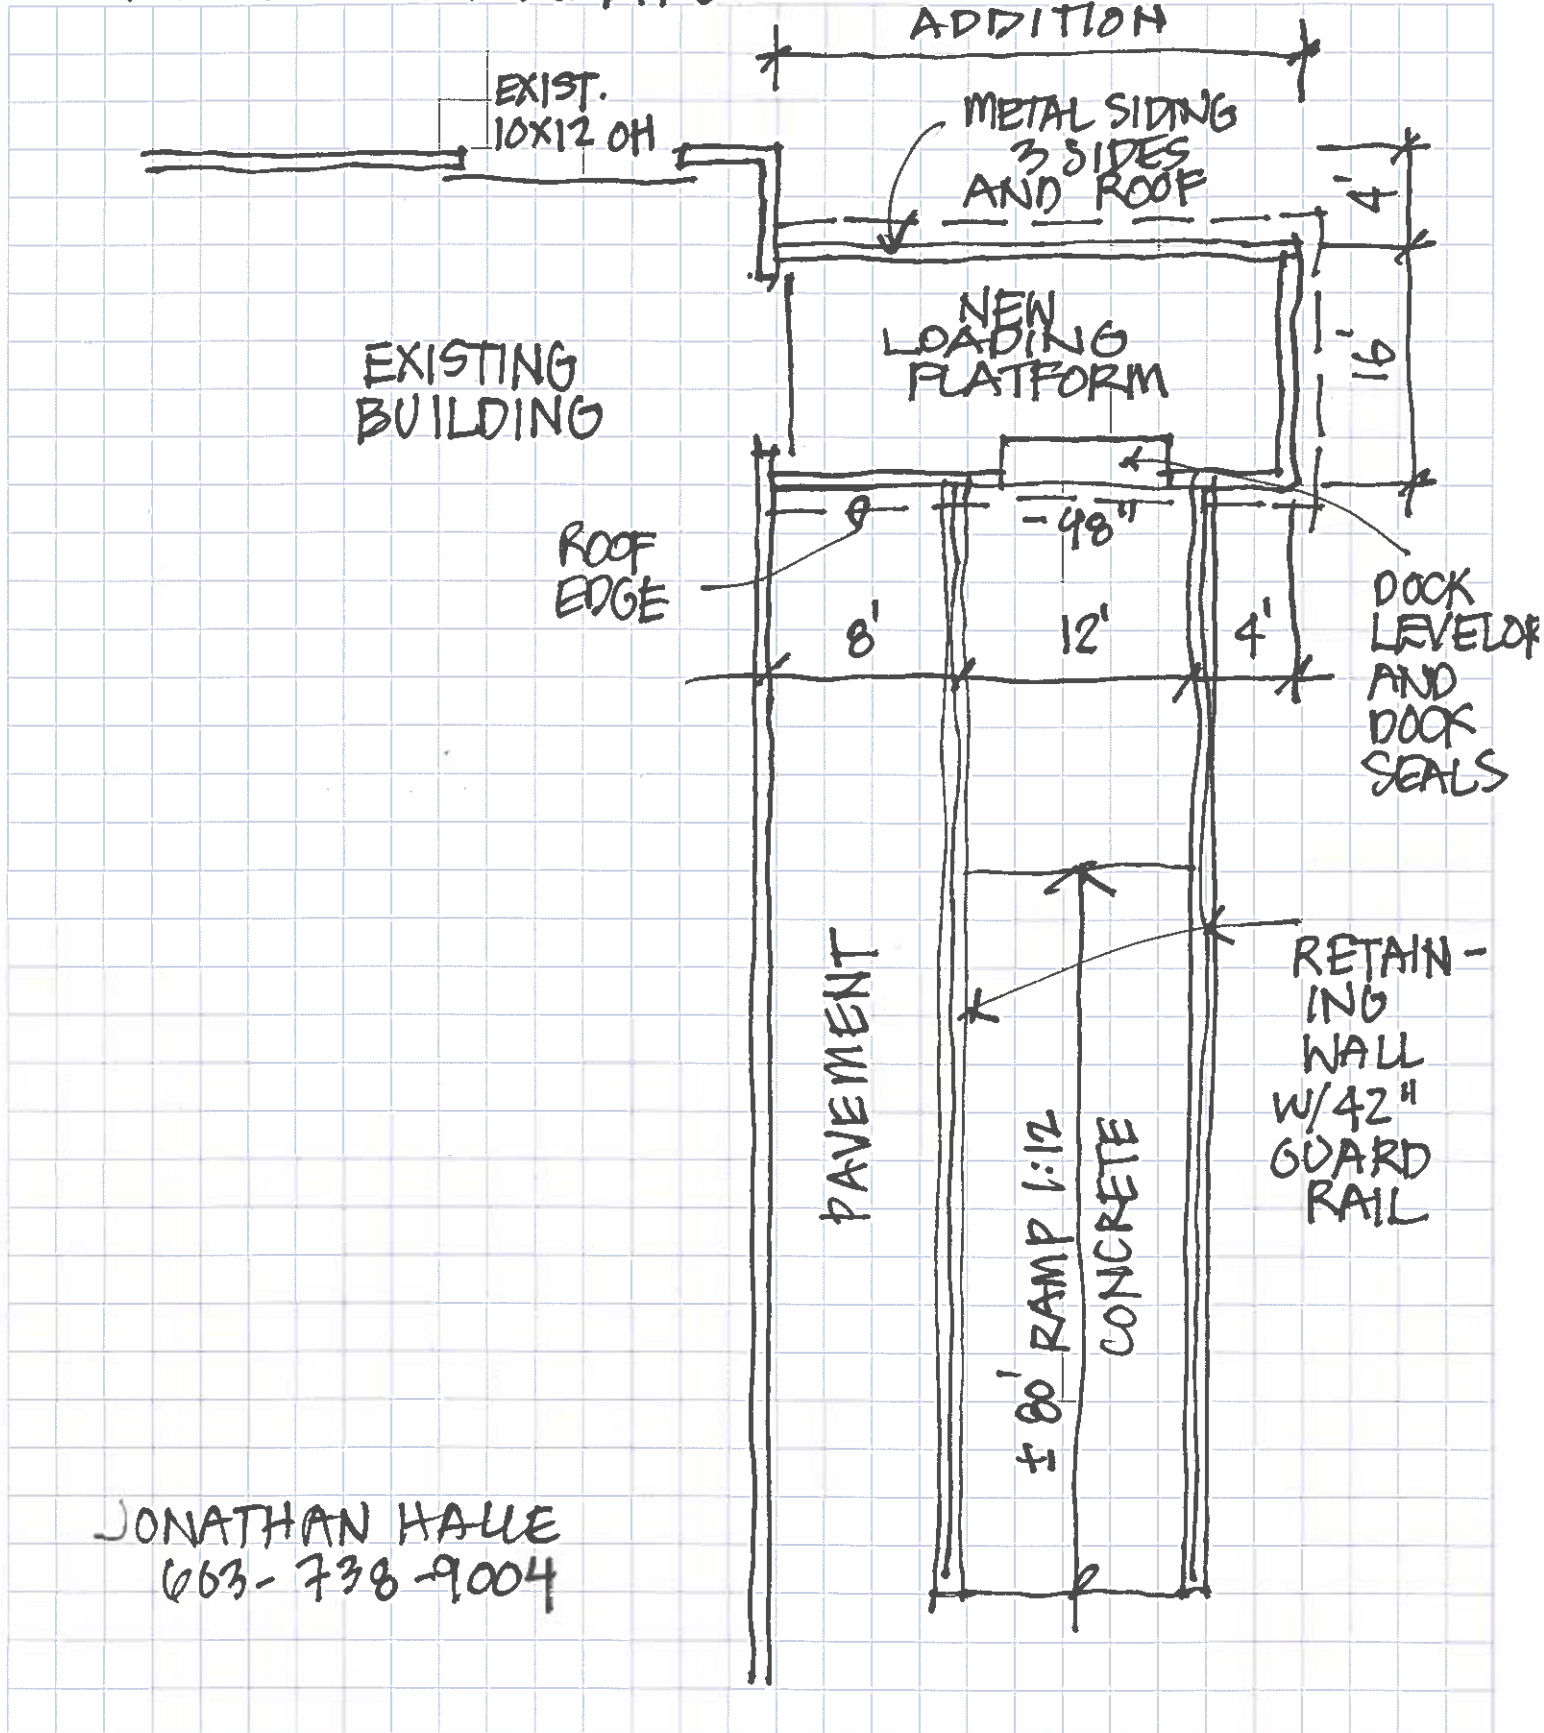

JONATHAN HALL
603-738-9004