
 A Division of
Avitar Associates
 of New England, Inc.
 Phone 603 798-4419 Fax 603 798-4263
 www.avitarassociates.com
 Terramap@avitarassociates.com


Town of
CANTERBURY
 Merrimack County
 New Hampshire


LEGEND


| | |
|-----------------------|-------------------|
| Lot-Sub | 12-1 |
| Acreage | 200 AcS |
| S-Survey C-Calculated | Dimensions (Feet) |
| Private & ROW Access | 150.00' |
| River | |
| Wetland | |
| Lake or Pond | |
| Transmission Line | |
| Conservation Easement | |
| Exempt Property | |
| Town Owned Land | |
| Open Space | |
| Structure | |

ZONING

| | |
|---|--|
| Residential | |
| Rural | |
| Agricultural-Conservation | |
| Commercial | |
| Industrial | |
| Natural Resource | |
| Center Historic District | |
| Shaker Historic Overlay District | |
| Shaker Village Museum Preservation District | |

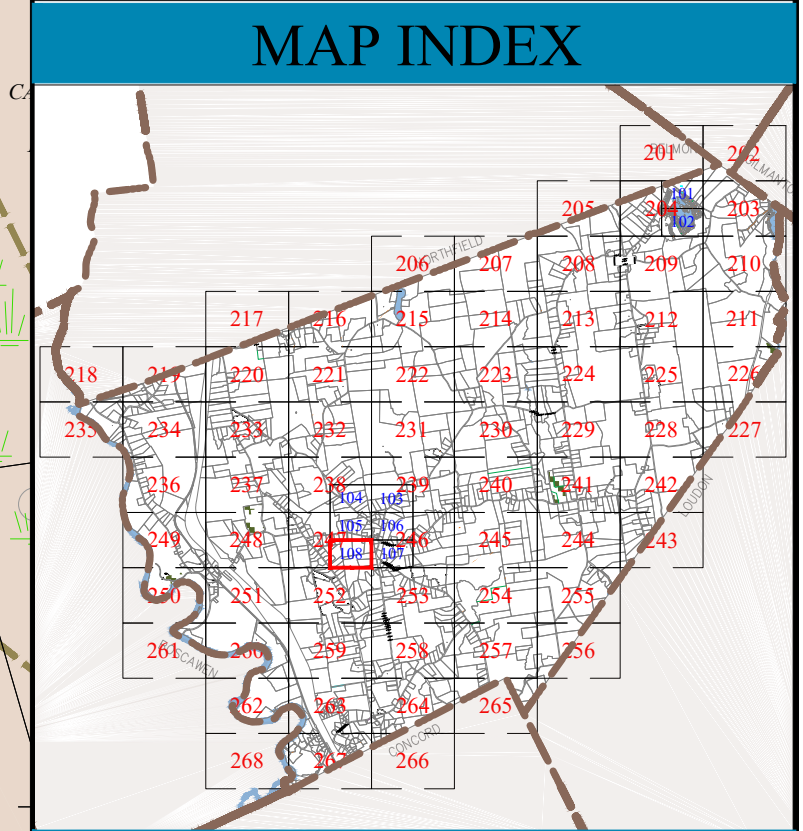

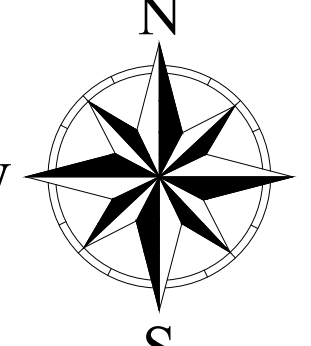
 THE HORIZONTAL DATUM IS THE NEW HAMPSHIRE STATE PLANE COORDINATE SYSTEM, NAD 83.
 FOR ASSESSMENT PURPOSES
 NOT TO BE USED FOR CONVEYANCES
REVISED APRIL 1, 2023

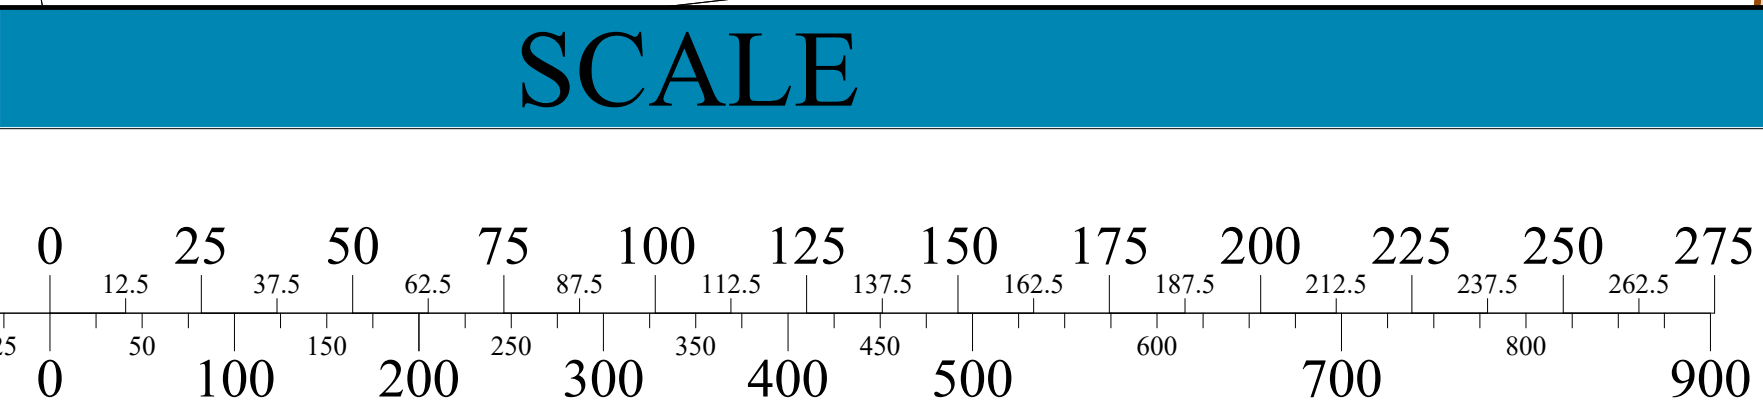

MAP NOTES

108