
 Terra-Map
 A Division Of
Avatar Associates
 of New England, Inc.
 Phone 603 798-4419 Fax 603 798-4263
 www.avatarassociates.com
 TerraMap@avatarassociates.com


Town of
CANTERBURY
 Merrimack County
 New Hampshire

LEGEND

| | |
|-----------------------|---------|
| Lot-Sub Acreage | 12-1 |
| S-Survey C-Calculated | 200 AcS |
| Dimensions (Feet) | 150.00' |
| Private & ROW Access | |
| River | |
| Wetland | |
| Lake or Pond | |
| Transmission Line | |
| Conservation Easement | |
| Exempt Property | |
| Town Owned Land | |
| Open Space | |
| Structure | |

ZONING


| | |
|---|--|
| Residential | |
| Rural | |
| Agricultural-Conservation | |
| Commercial | |
| Industrial | |
| Natural Resource | |
| Center Historic District | |
| Shaker Historic Overlay District | |
| Shaker Village Museum Preservation District | |

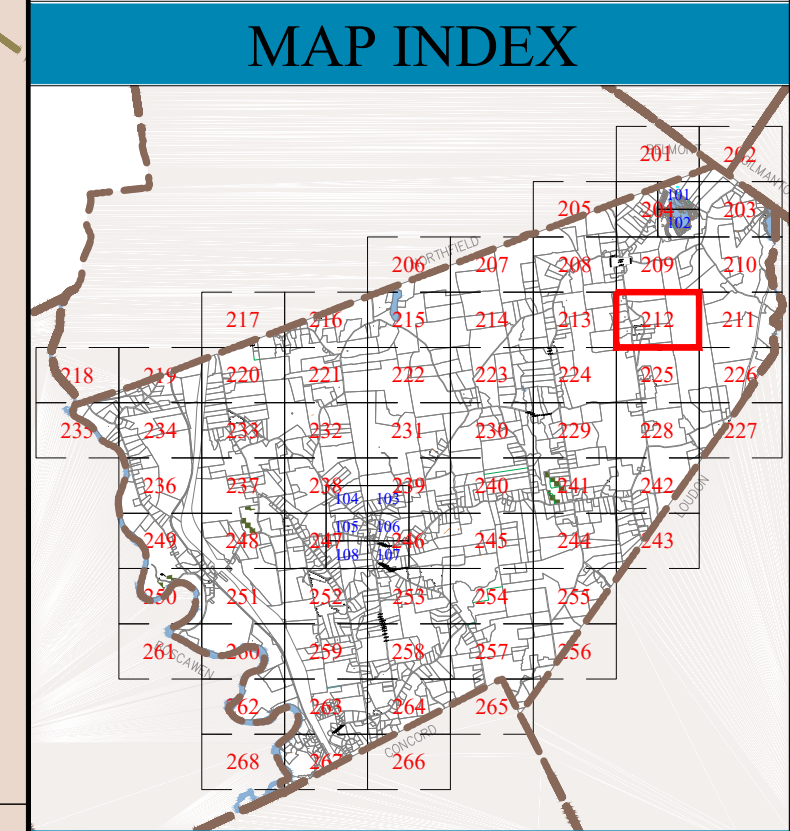

MAP NUMBER

212


 THE HORIZONTAL DATUM IS THE NEW HAMPSHIRE STATE
 PLANE COORDINATE SYSTEM, NAD 83.
 FOR ASSESSMENT PURPOSES
 NOT TO BE USED FOR CONVEYANCES
REVISED APRIL 1, 2023

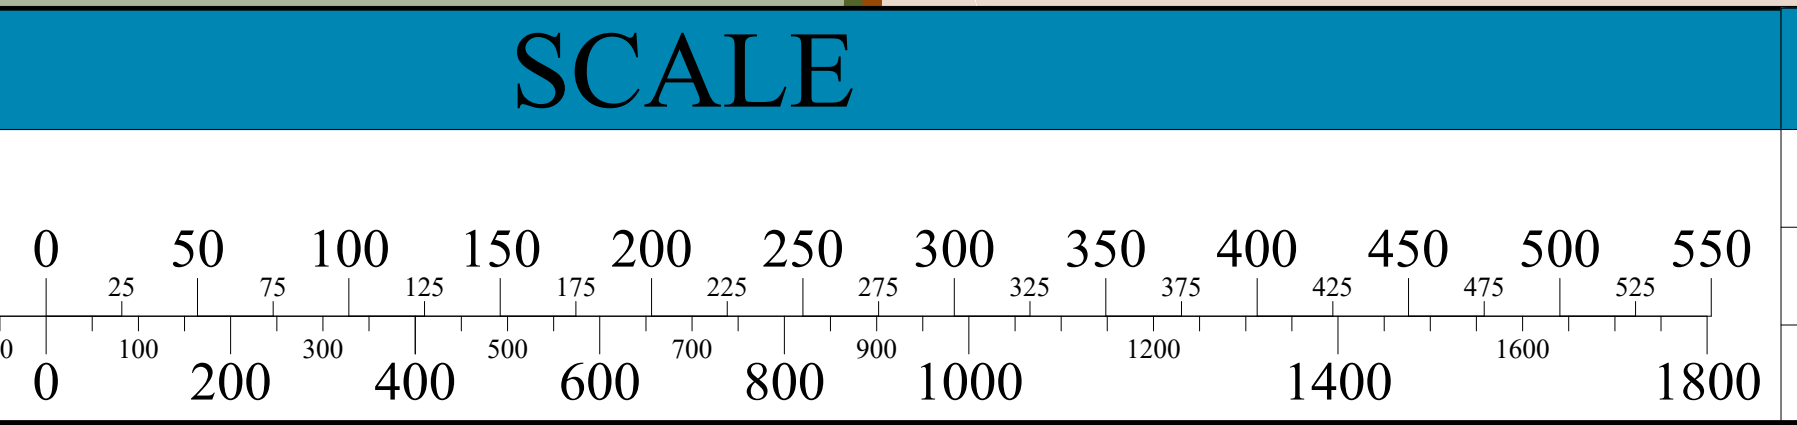

MAP NOTES