

Terra-Map
A Division Of
**Avatar Associates
of New England, Inc.**

Phone 603 798-4419 Fax 603 798-4263
www.avatarassociates.com
TerraMap@avatarassociates.com


**Town of
CANTERBURY**
Merrimack County
New Hampshire

LEGEND

Lot-Sub Acreage	12-1 200 AcS
S-Survey C-Calculated Dimensions (Feet)	150.00'
Private & ROW Access	
River	
Wetland	
Lake or Pond	
Transmission Line	
Conservation Easement	
Exempt Property	
Town Owned Land	
Open Space	
Structure	

ZONING

Residential	
Rural	
Agricultural-Conservation	
Commercial	
Industrial	
Natural Resource	
Center Historic District	
Shaker Historic Overlay District	
Shaker Village Museum Preservation District	

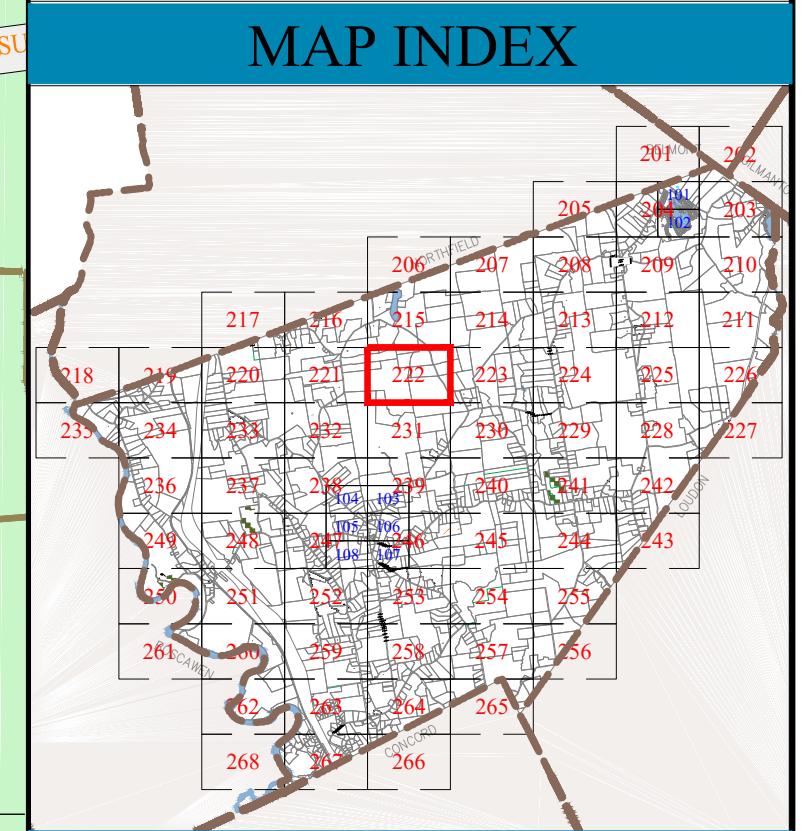


MAP NUMBER

222

THE HORIZONTAL DATUM IS THE NEW HAMPSHIRE STATE PLANE COORDINATE SYSTEM, NAD 83.
FOR ASSESSMENT PURPOSES
NOT TO BE USED FOR CONVEYANCES

REVISED APRIL 1, 2023

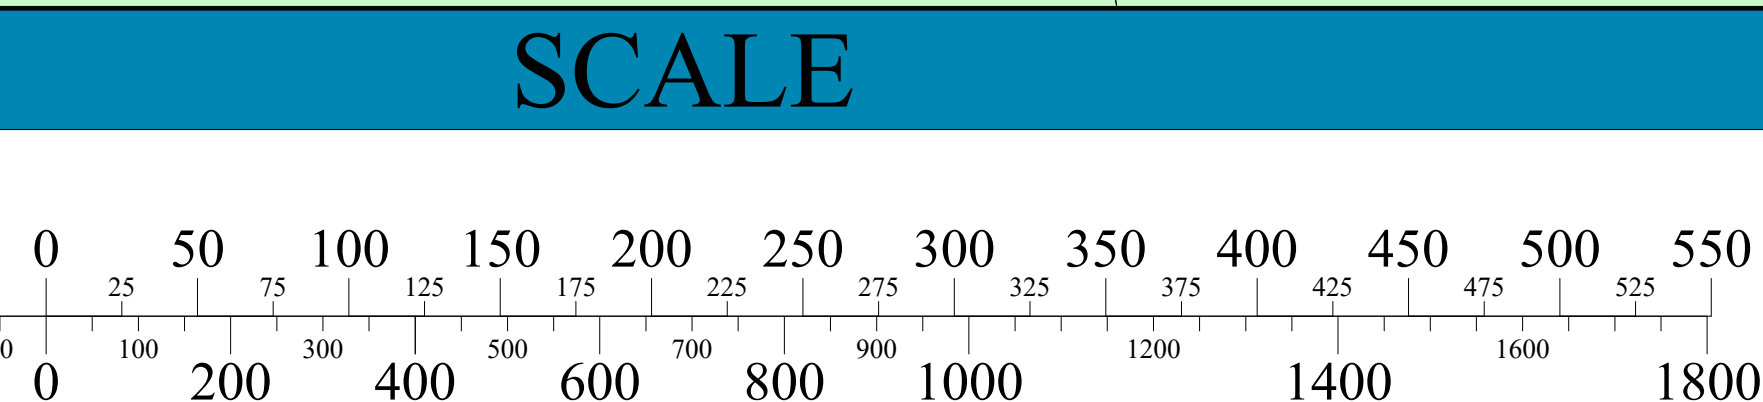

MAP NOTES

