



Terra-Map
 A Division Of
Avatar Associates
 of New England, Inc.
 Phone 603 798-4419 Fax 603 798-4263
 www.avatarassociates.com
 Terramap@avatarassociates.com


Town of
CANTERBURY
 Merrimack County
 New Hampshire

LEGEND


Lot-Sub Acreage	12-1 200 AcS
S-Survey C-Calculated Dimensions (Feet)	150.00'
Private & ROW Access	
River	
Wetland	
Lake or Pond	
Transmission Line	
Conservation Easement	
Exempt Property	
Town Owned Land	
Open Space	
Structure	

ZONING

Residential Rural	
Agricultural-Conservation	
Commercial	
Industrial	
Natural Resource	
Center Historic District	
Shaker Historic Overlay District	
Shaker Village Museum Preservation District	

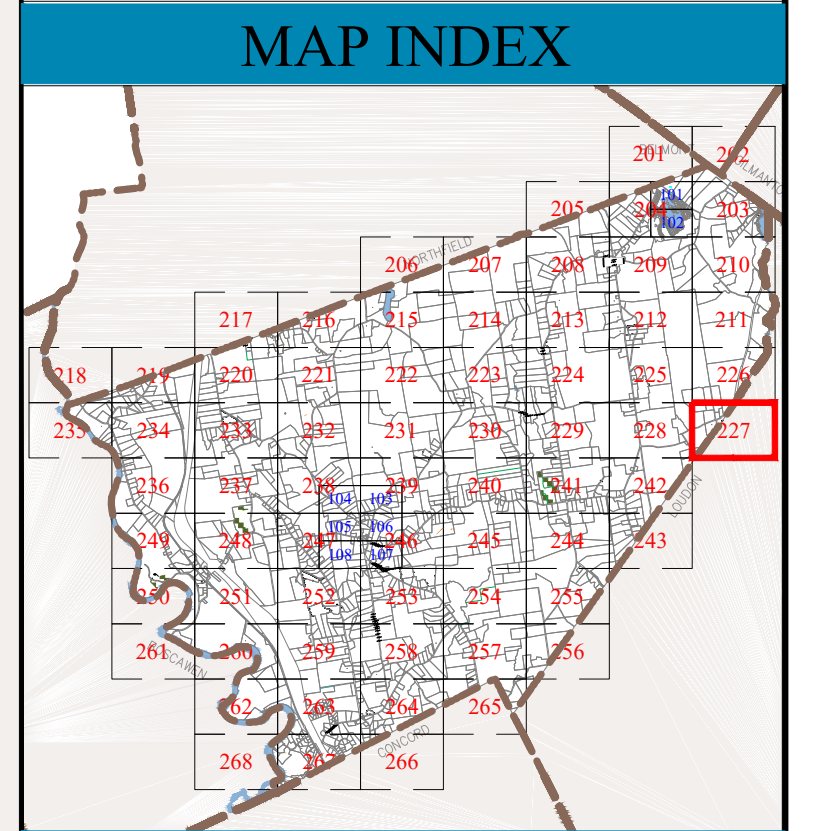

THE HORIZONTAL DATUM IS THE NEW HAMPSHIRE STATE PLANE COORDINATE SYSTEM, NAD 83.
 FOR ASSESSMENT PURPOSES NOT TO BE USED FOR CONVEYANCES
 REVISED APRIL 1, 2023

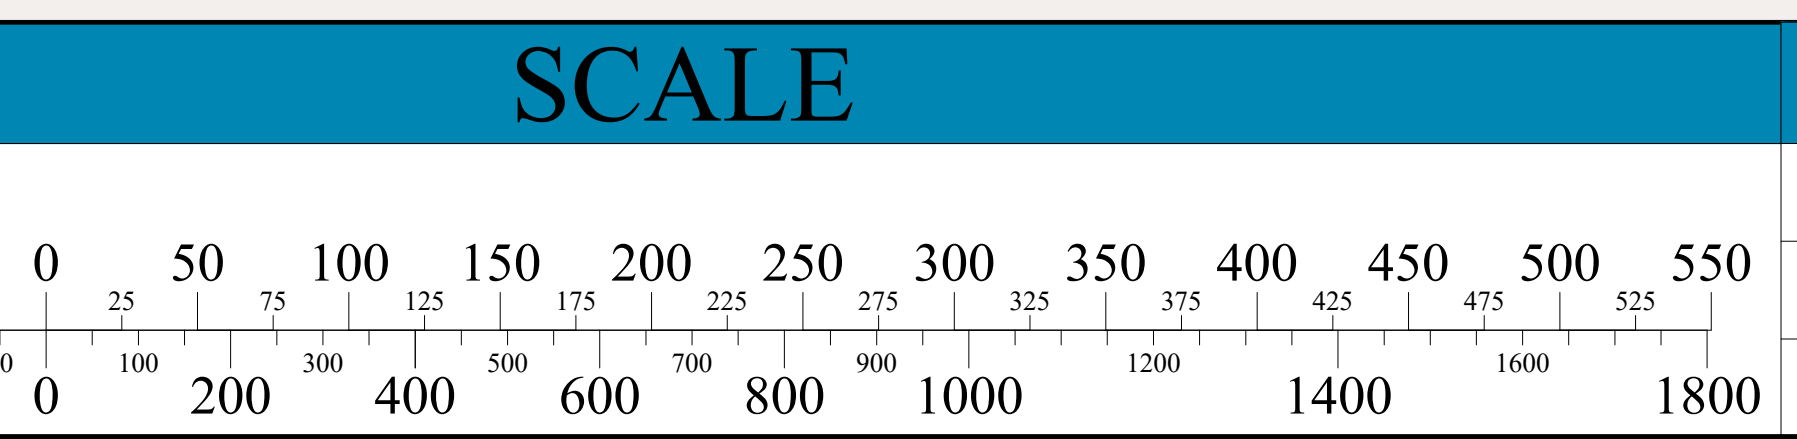

MAP NOTES

227